

SEBRING

2,267 SQUARE FEET | 3 BR | 2 BATH
LOFT + MUDROOM



ELEVATION F



ELEVATION E



ELEVATION G


Crosswinds at Nocatee

MYRIVERSIDEHOME.COM


**RIVERSIDE
HOMES**
Build With Confidence

SEBRING

2,267 SQUARE FEET | 3 BR | 2 BATH
LOFT + MUDROOM

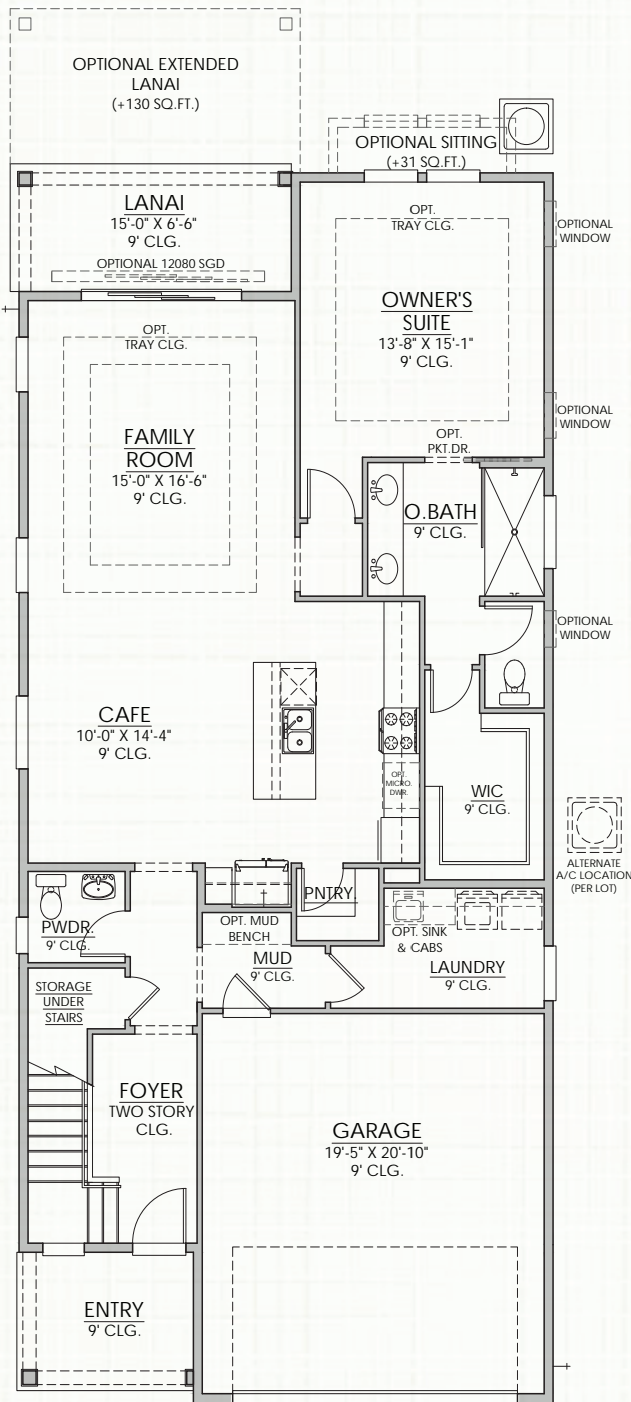

1ST FLOOR PLAN E

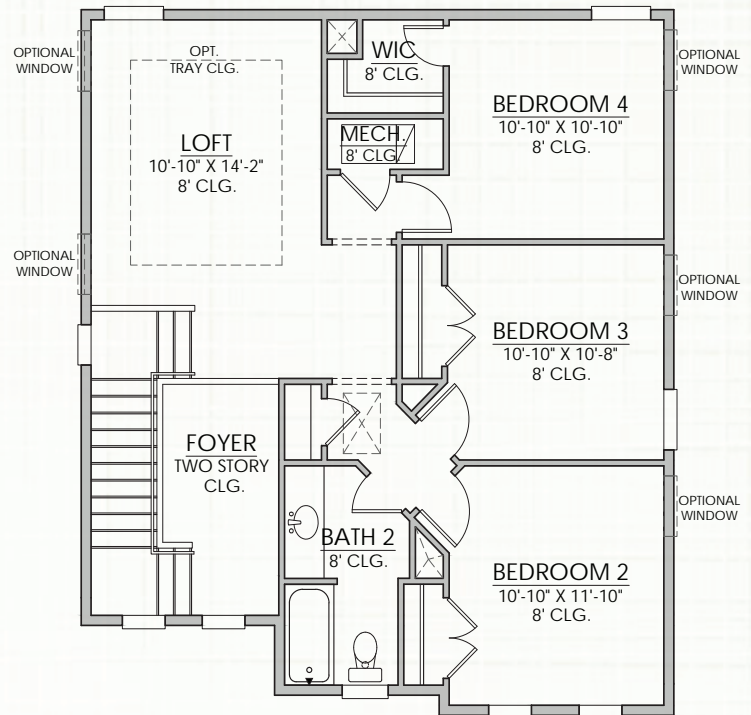

2ND FLOOR PLAN E


Builder reserves the right to change elevations, dimensions, square footages, specifications, materials, options, and pricing without notice. Renderings and floorplans are not to scale and may vary from actual plans

CONTACT US
904.530.4720




SEBRING


2,267 SQUARE FEET | 3 BR | 2 BATH
LOFT + MUDROOM

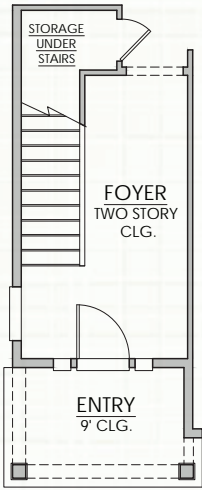


1st Floor Plan Elevation F

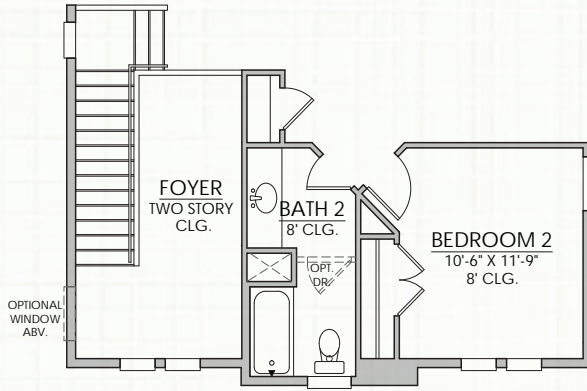


2nd Floor Plan Changed with Elevation F

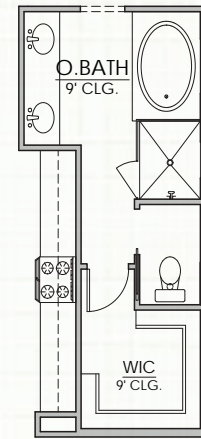


Optional Deluxe Owner's Bath

 


Optional Triple Windows at Owner's Suite

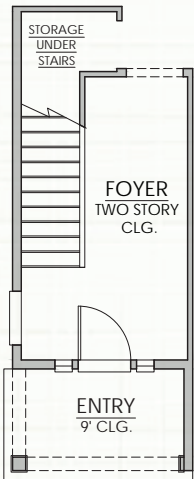

1st Floor Plan Elevation G

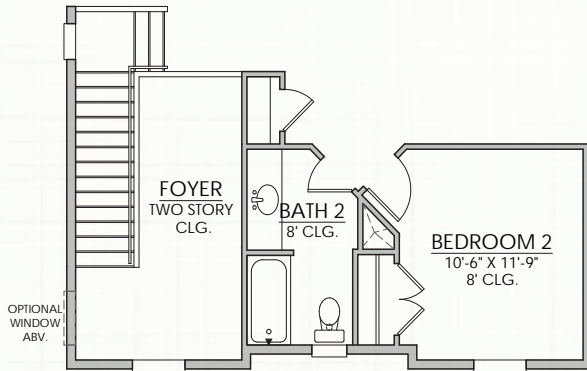

2nd Floor Plan Changed with Elevation G

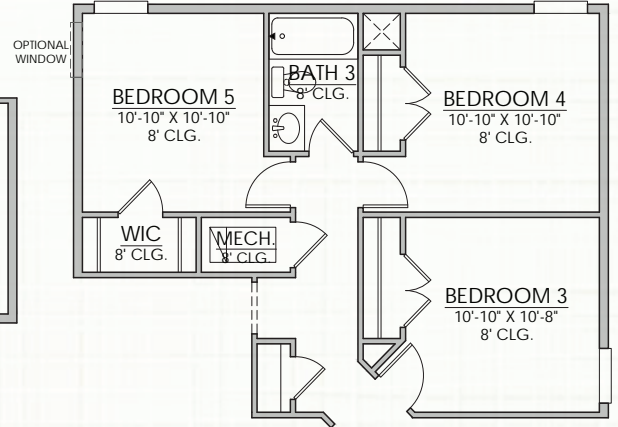

OPTIONAL BEDROOM 5 & BATH 3 IN LIEU OF LOFT

Builder reserves the right to change elevations, dimensions, square footages, specifications, materials, options, and pricing without notice. Renderings and floorplans are not to scale and may vary from actual plans

CONTACT US

904.530.4720

